

Apr 25 p.m.

OPAL


25040 hwy 182
 orange beach, alabama



washer hill lipscomb
 architecture, llc
 copyright 2004
 205 fathope ave
 fathope, al 36525
 F251.990.6200 F251.990.6041
 10-24-06
 04.023

Ground Floor Plan

A2.10

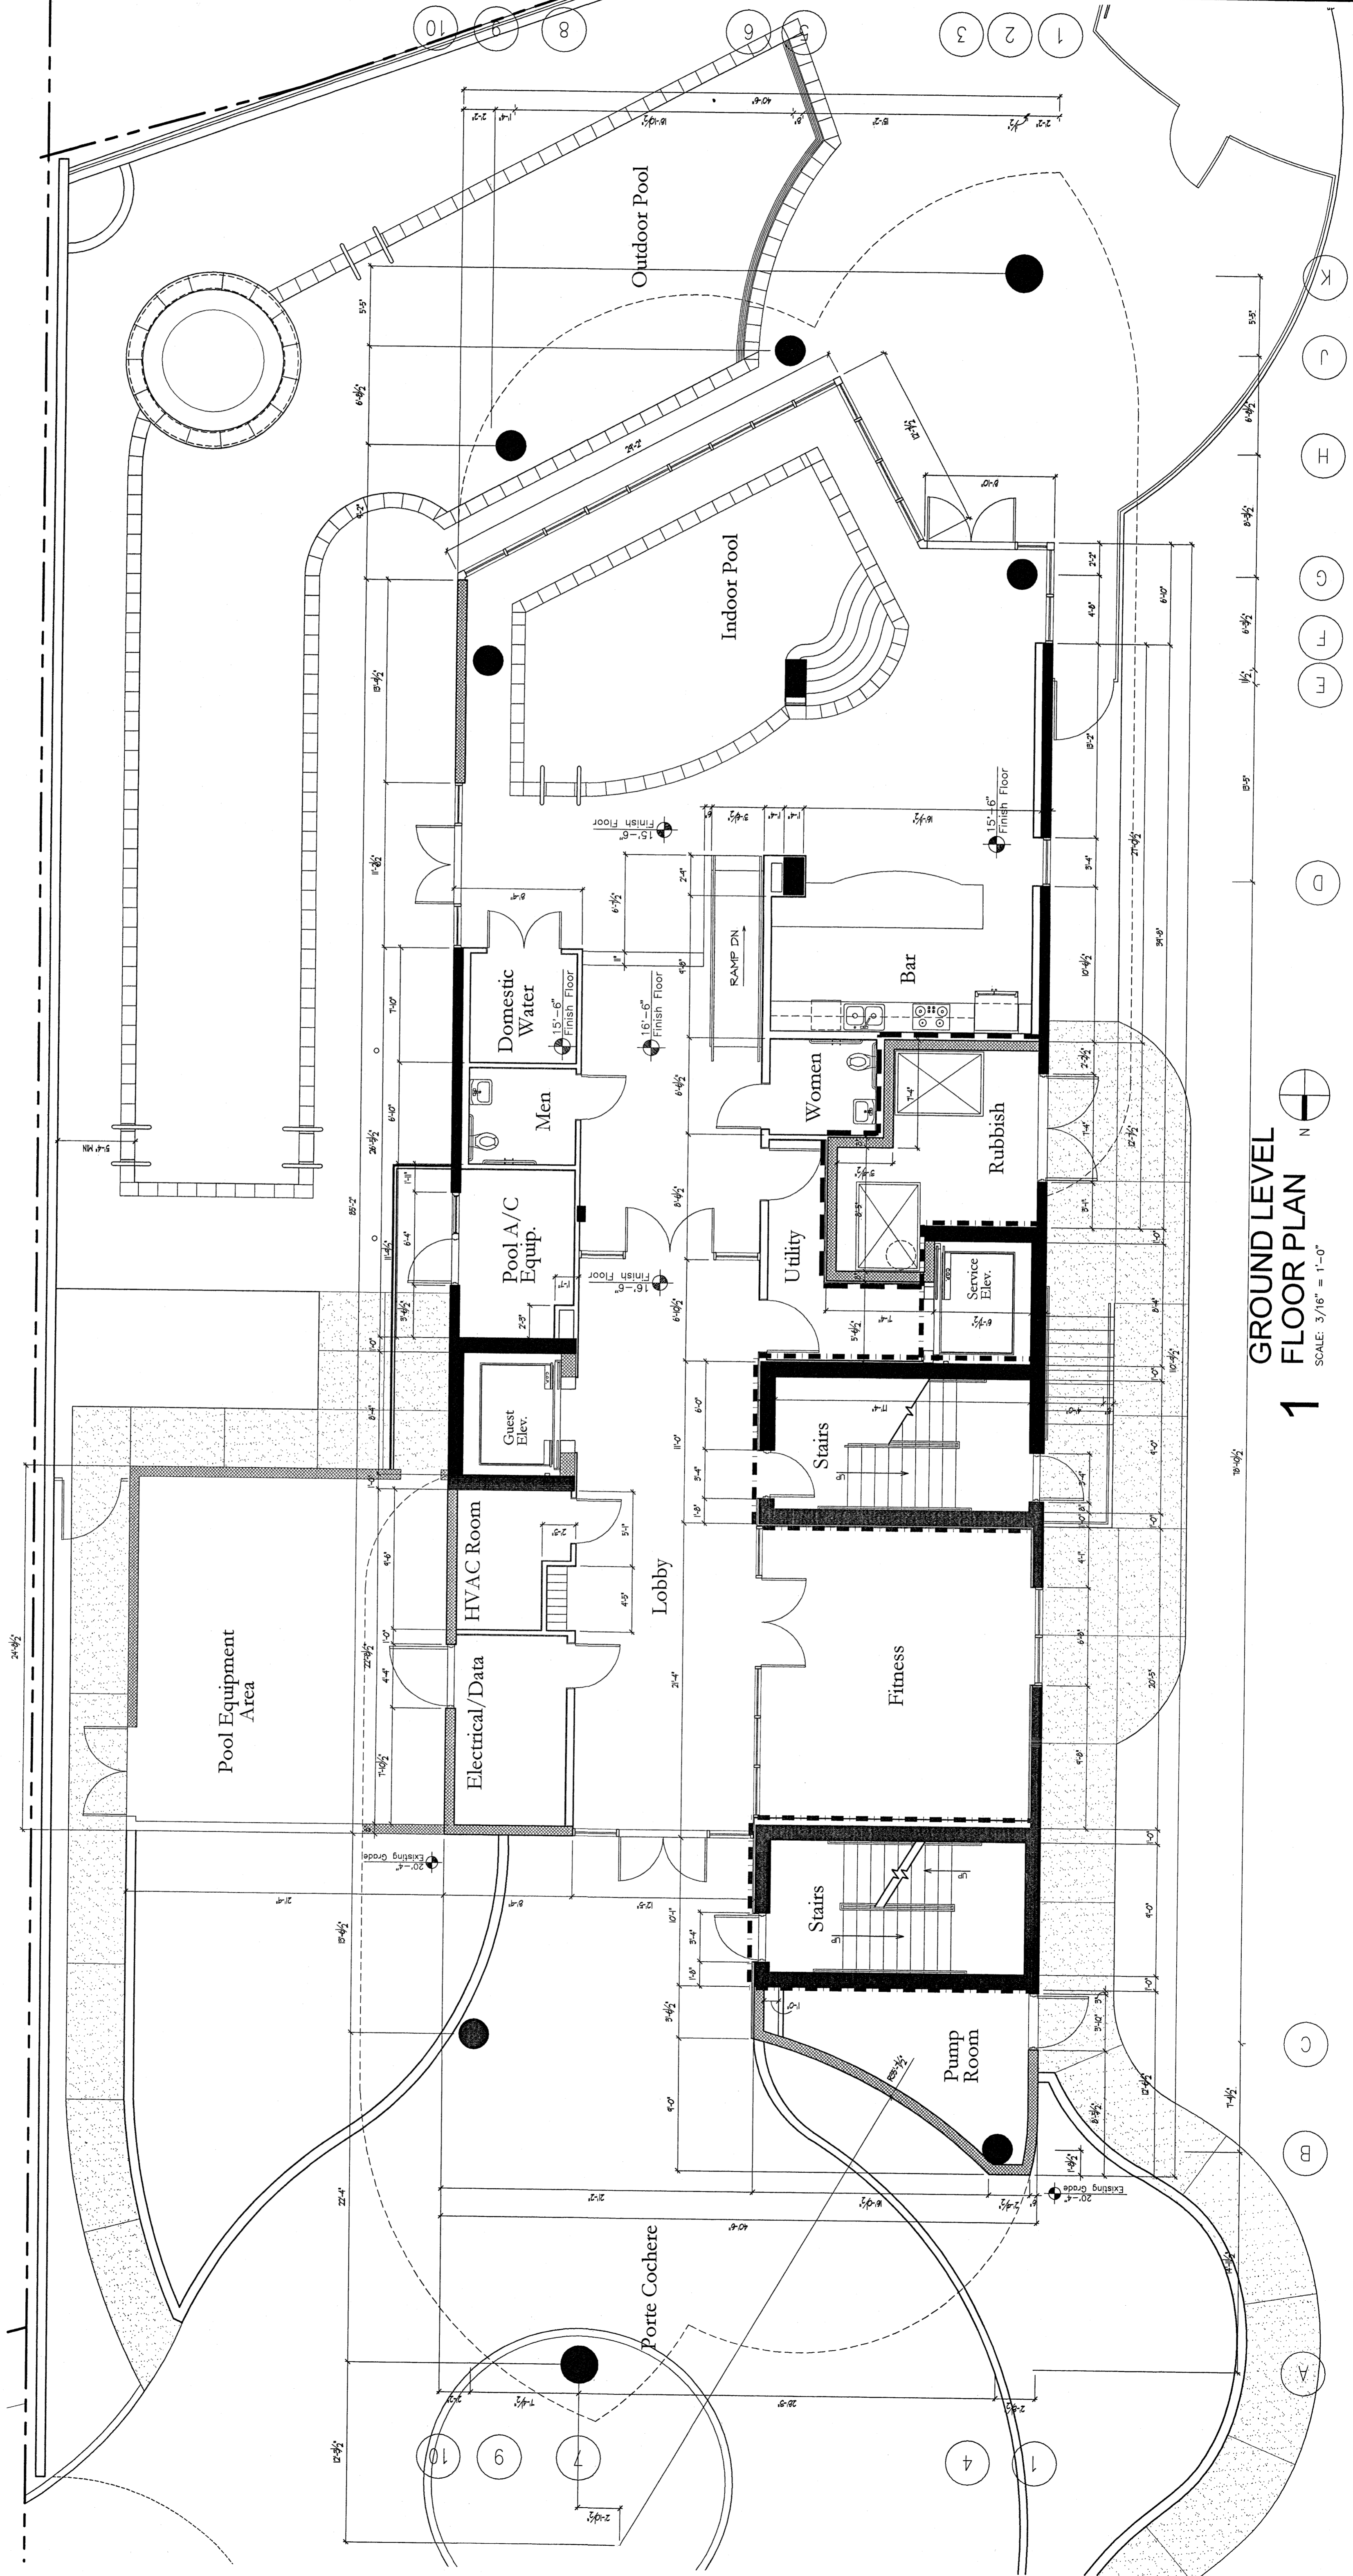

1 GROUND LEVEL FLOOR PLAN
 SCALE: 3/16" = 1'-0"